

bnr. 14, 15, 22, 23 en 30  
plattegrond  
1 : 50




bnr. 14, 15, 22, 23 en 30  
Noord-gevel  
1 : 50



bnr. 14, 15, 22, 23 en 30  
doorsnede A  
1 : 50



bnr. 14, 15, 22, 23 en 30  
Zuid-gevel  
1 : 50

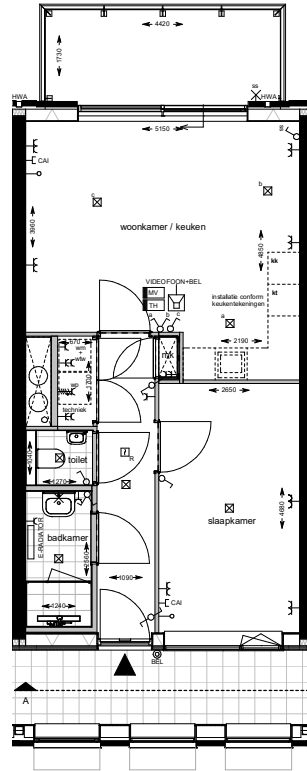

bnr. 11 t/m 13, 19 t/m 21, 26 t/m 28  
plattegrond  
1 : 50



bnr. 11 t/m 13, 19 t/m 21, 26 t/m 28  
Noord-gevel  
1 : 50



bnr. 11 t/m 13, 19 t/m 21, 26 t/m 28  
doorsnede A  
1 : 50



bnr. 11 t/m 13, 19 t/m 21, 26 t/m 28  
Zuid-gevel  
1 : 50



Renvooi elektra	
	enkele schakelaar
	dubbele schakelaar
	enkele wandcontactdoos
	dubbele wandcontactdoos
	perilex
	wandlichtpunt
	aansluitpunt cai
	loze leiding
	plafondlichtpunt
	videfoon met bel
	beldrukker
	bediening mechanische ventilatie
	thermostaat
	rookmelder
	opstelplaats warmterugwininstallatie
	opstelplaats warmtepomp
	vloerverwarming
	vloerverwarming verdeler
	omvormer




30 28 27 26  
23 22 21 20 19  
15 14 13 12 11  
Noord-gevel




30 28 27 26  
23 22 21 20 19  
15 14 13 12 11  
doorsnede A



26 27 28 30  
19 20 21 22 23  
11 12 13 14 15  
Zuid-gevel

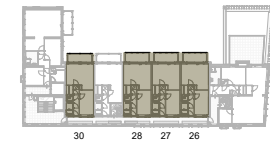

30 28 27 26  
vierde verdieping

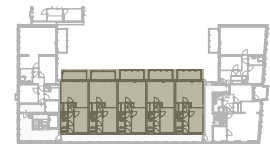

23 22 21 20 19  
15 14 13 12 11  
tweede/derde verdieping



project:  
**Bellini**

onderwerp:  
**woningtype A2sp**  
**bnr. 11 t/m 15, 19 t/m 23, 26 t/m 28 en 30**

schaal:  
1:50 / 1:500

datum:  
16-03-2021

renvooi:  
A1

getekend:  
A.J. van der Paauw

wijziging:

tekeningennummer: **VK 02**

project fase: **VK**